



REVISIONS	BY

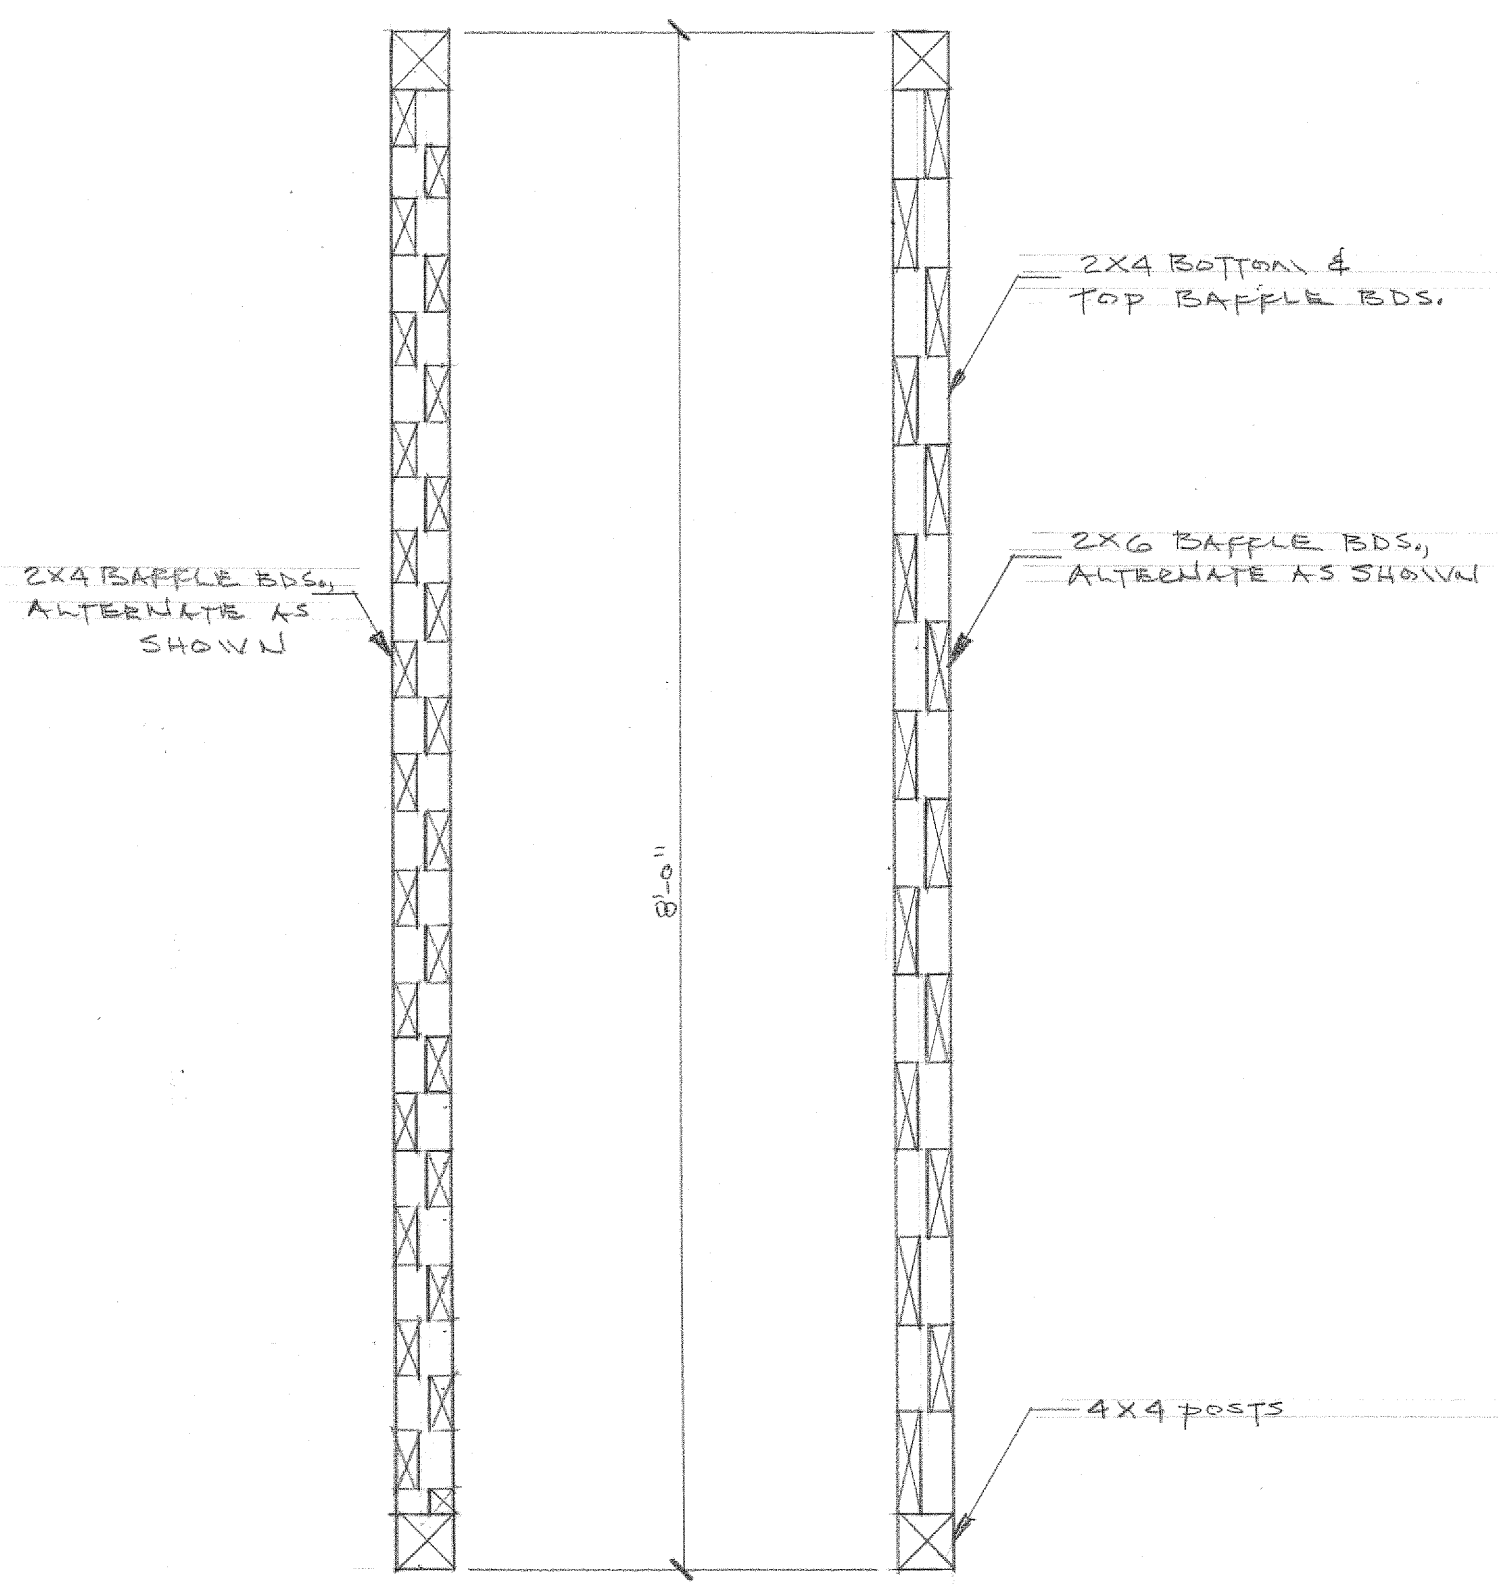

OPTIONAL BAFFLE PLANS - 1"=16"

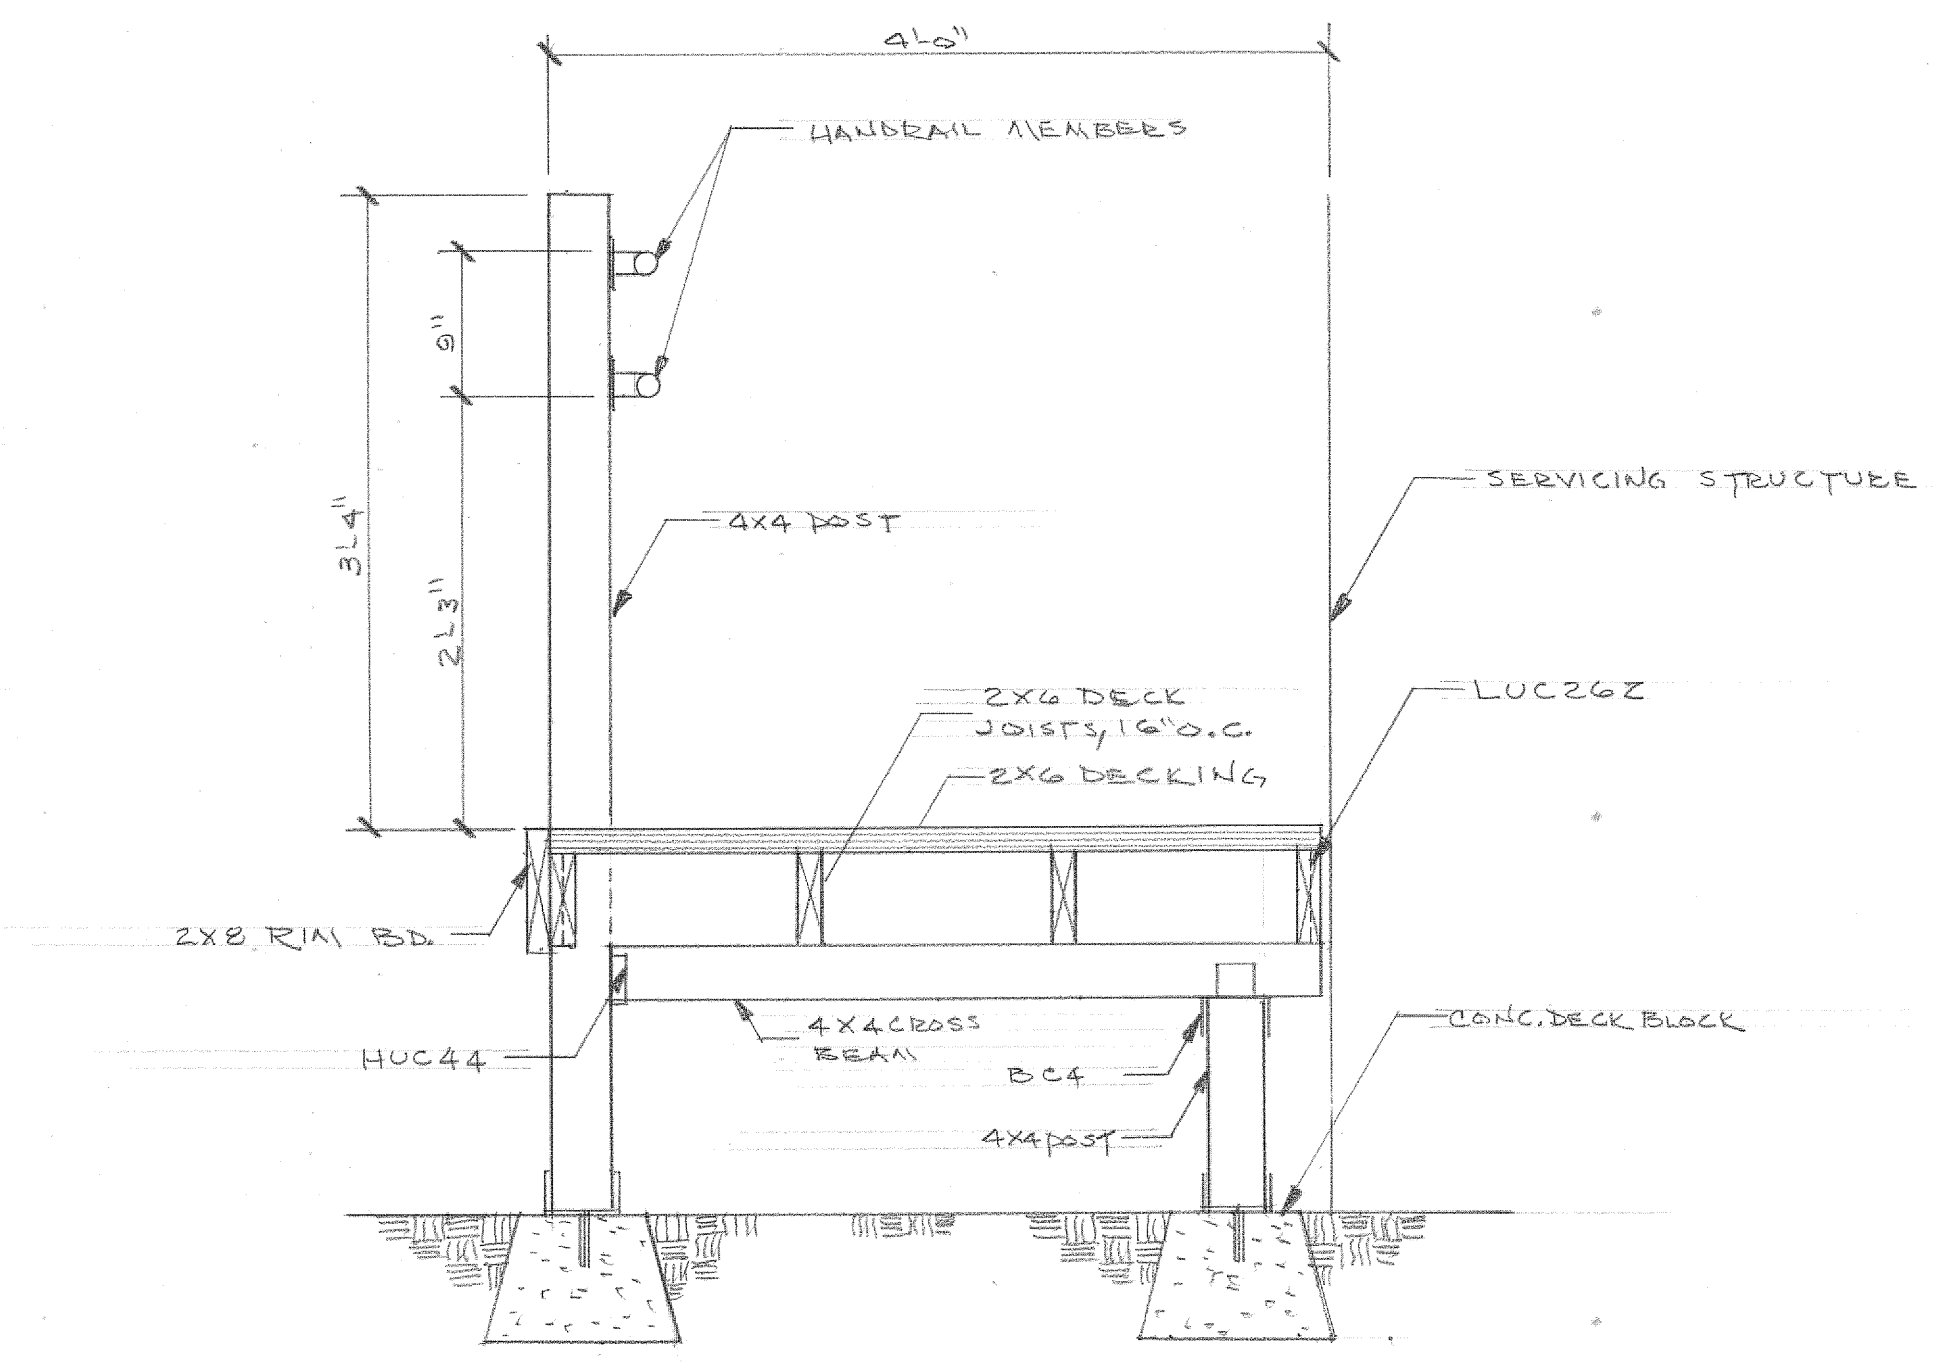

SECTION - 1"=16"

NOTE
 WHERE PRACTICAL, ALL WOOD
 STRUCTURAL MEMBERS ARE
 TO BE WESTERN CEDAR

PLANS FOR - OREGON TRAVEL EXPERIENCE
 RAMP & DECK
 STATE OF OREGON

Date JULY, 2012
 Scale AS GIVEN
 Drawn *RE Johnson*
 Job RAMP-DECK

Sheet 1
 Of 3 Sheets